



gelijkvloers lot 30
82.52 m² bruto opp.

gelijkvloers lot 31
82.52 m² bruto opp.

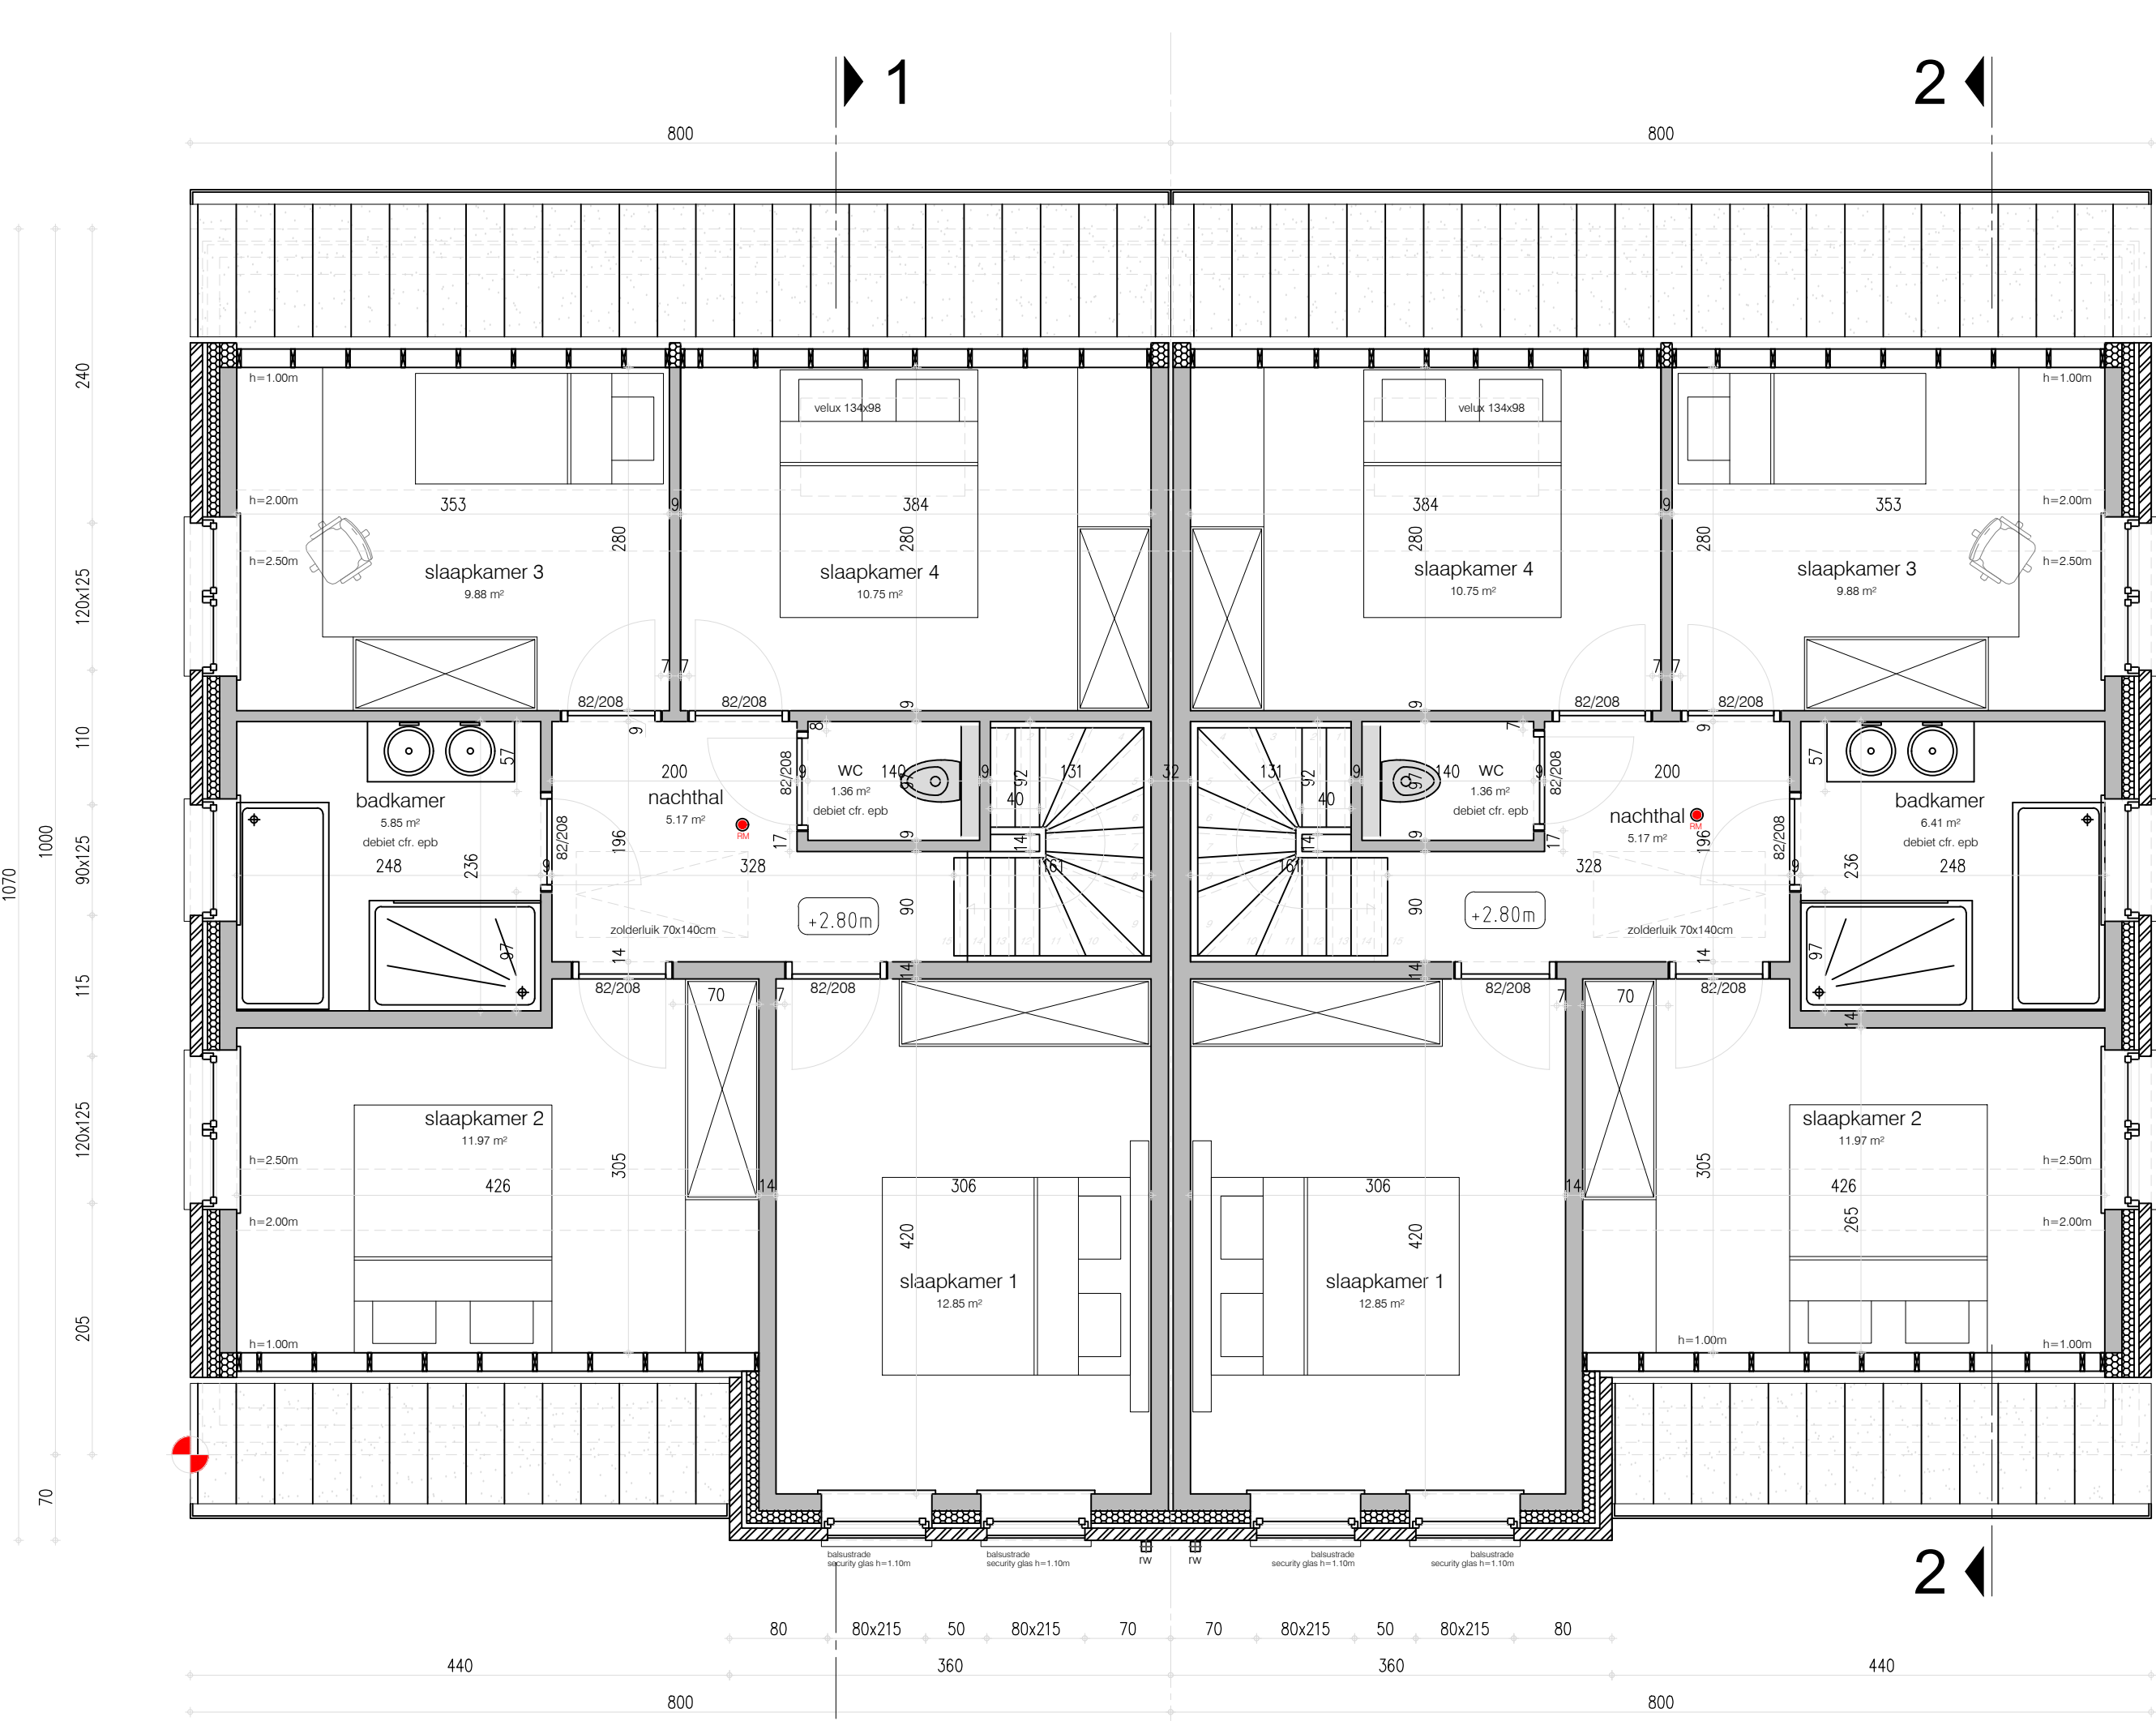


verdiepingsplan lot 30

verdiepingsplan lot 31

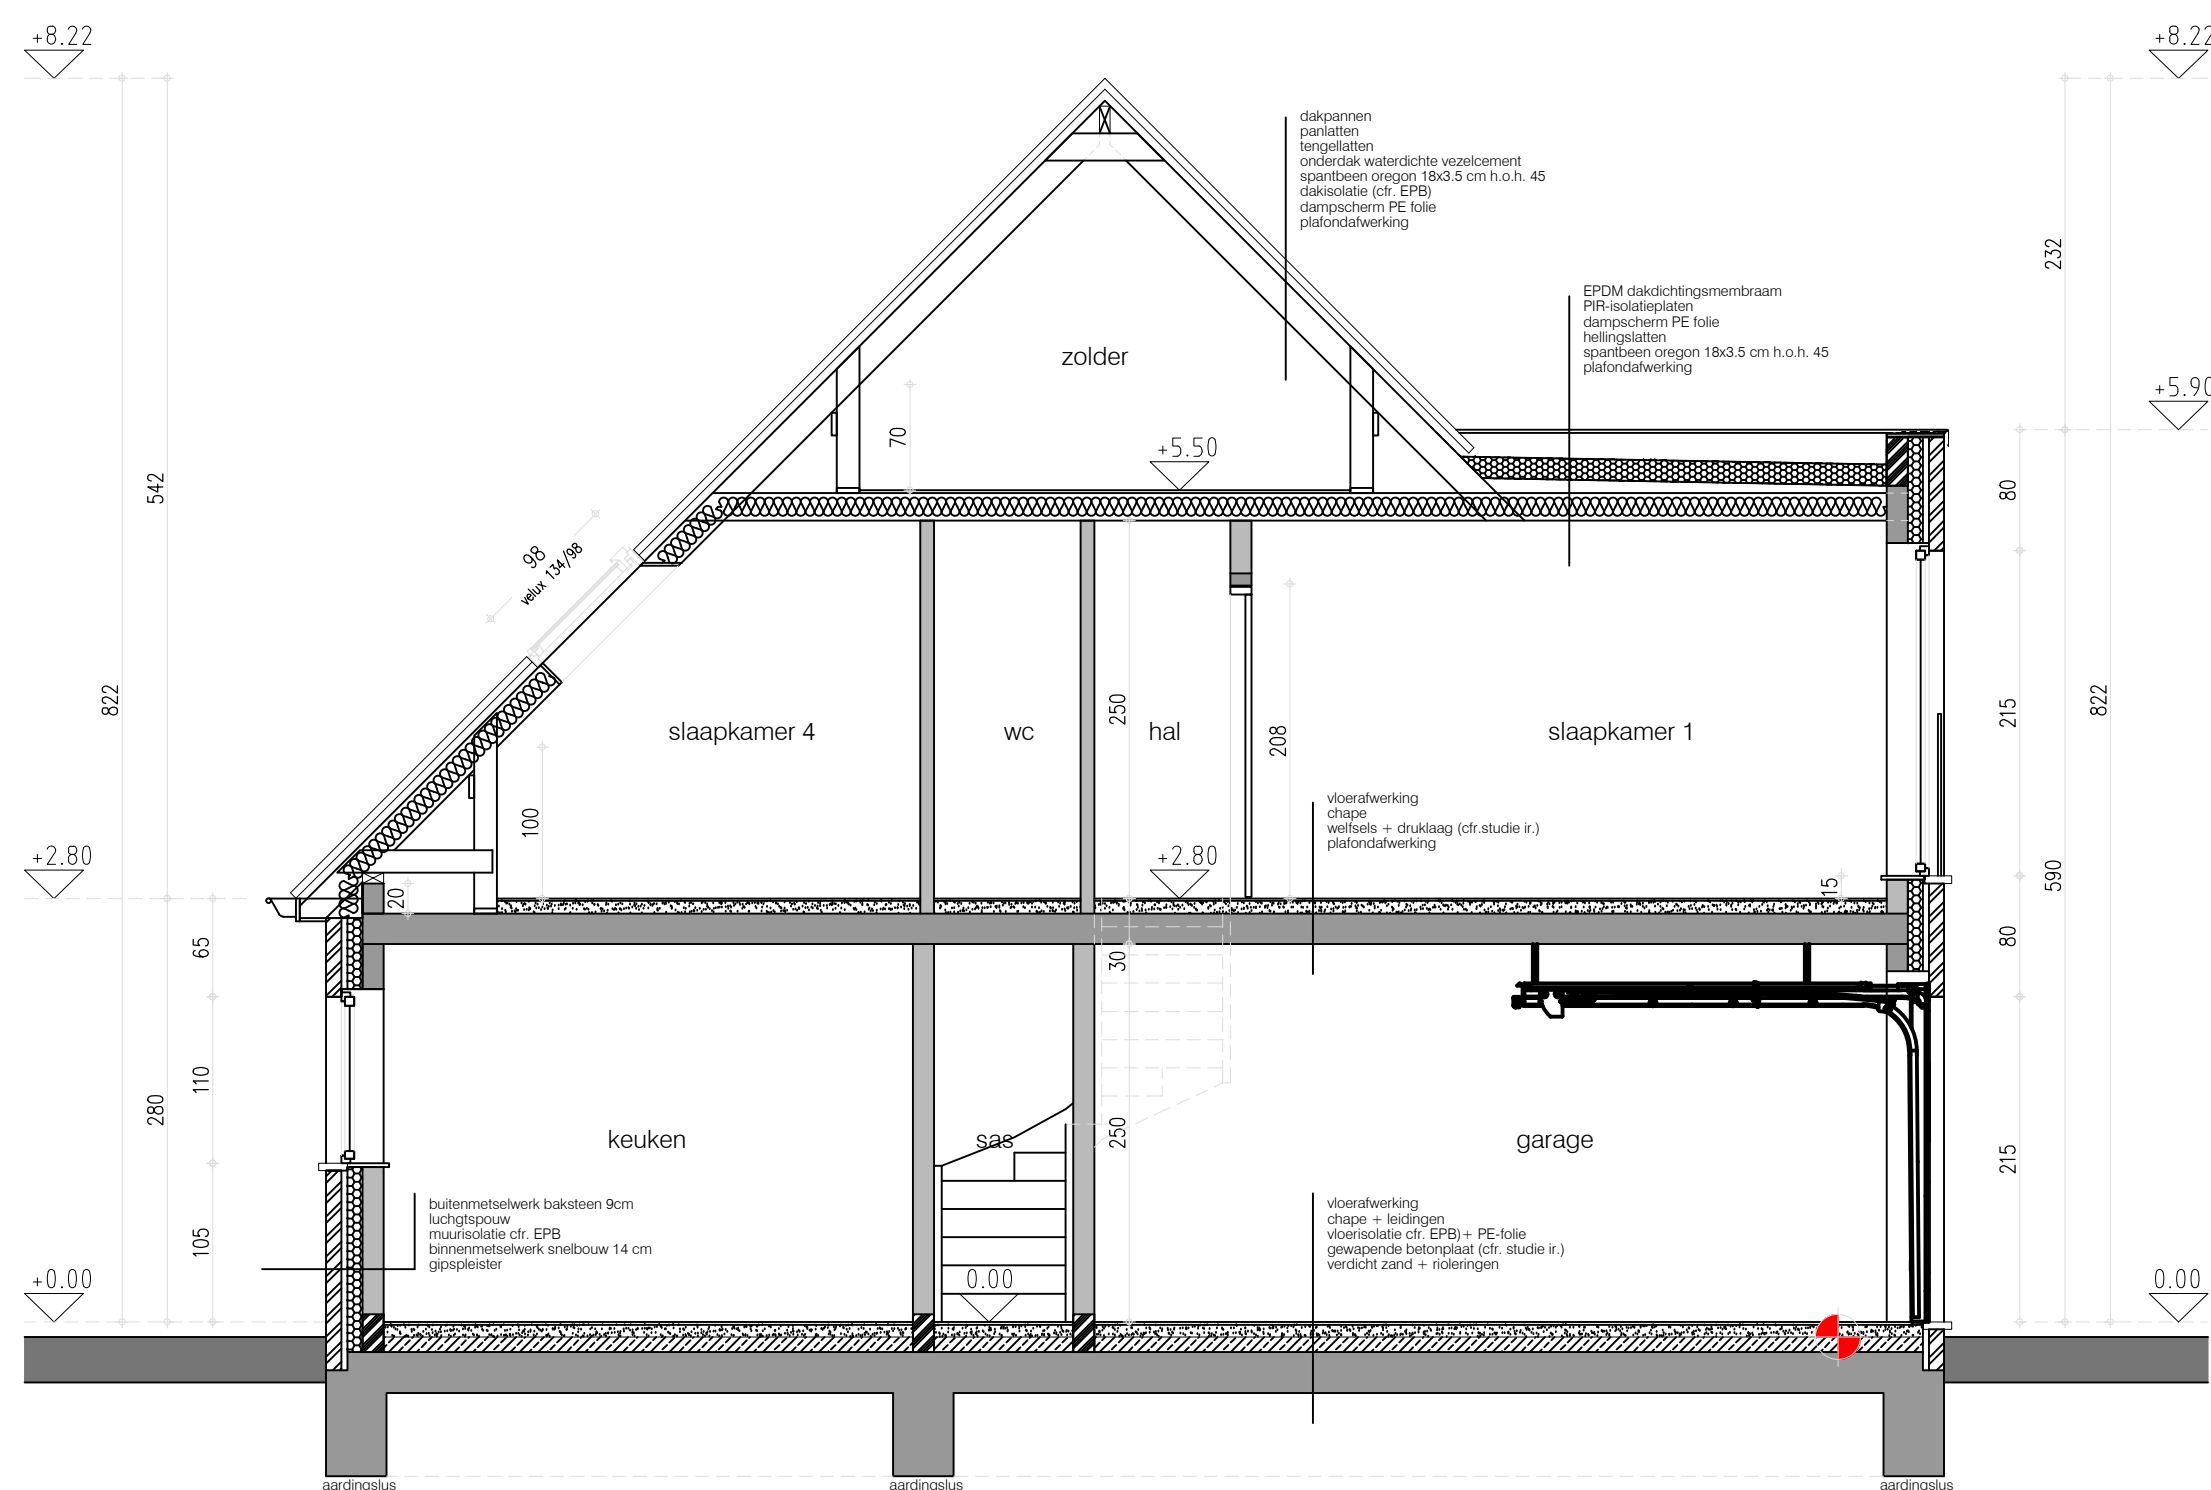


doorsnede 1-1 lot 30 & 31

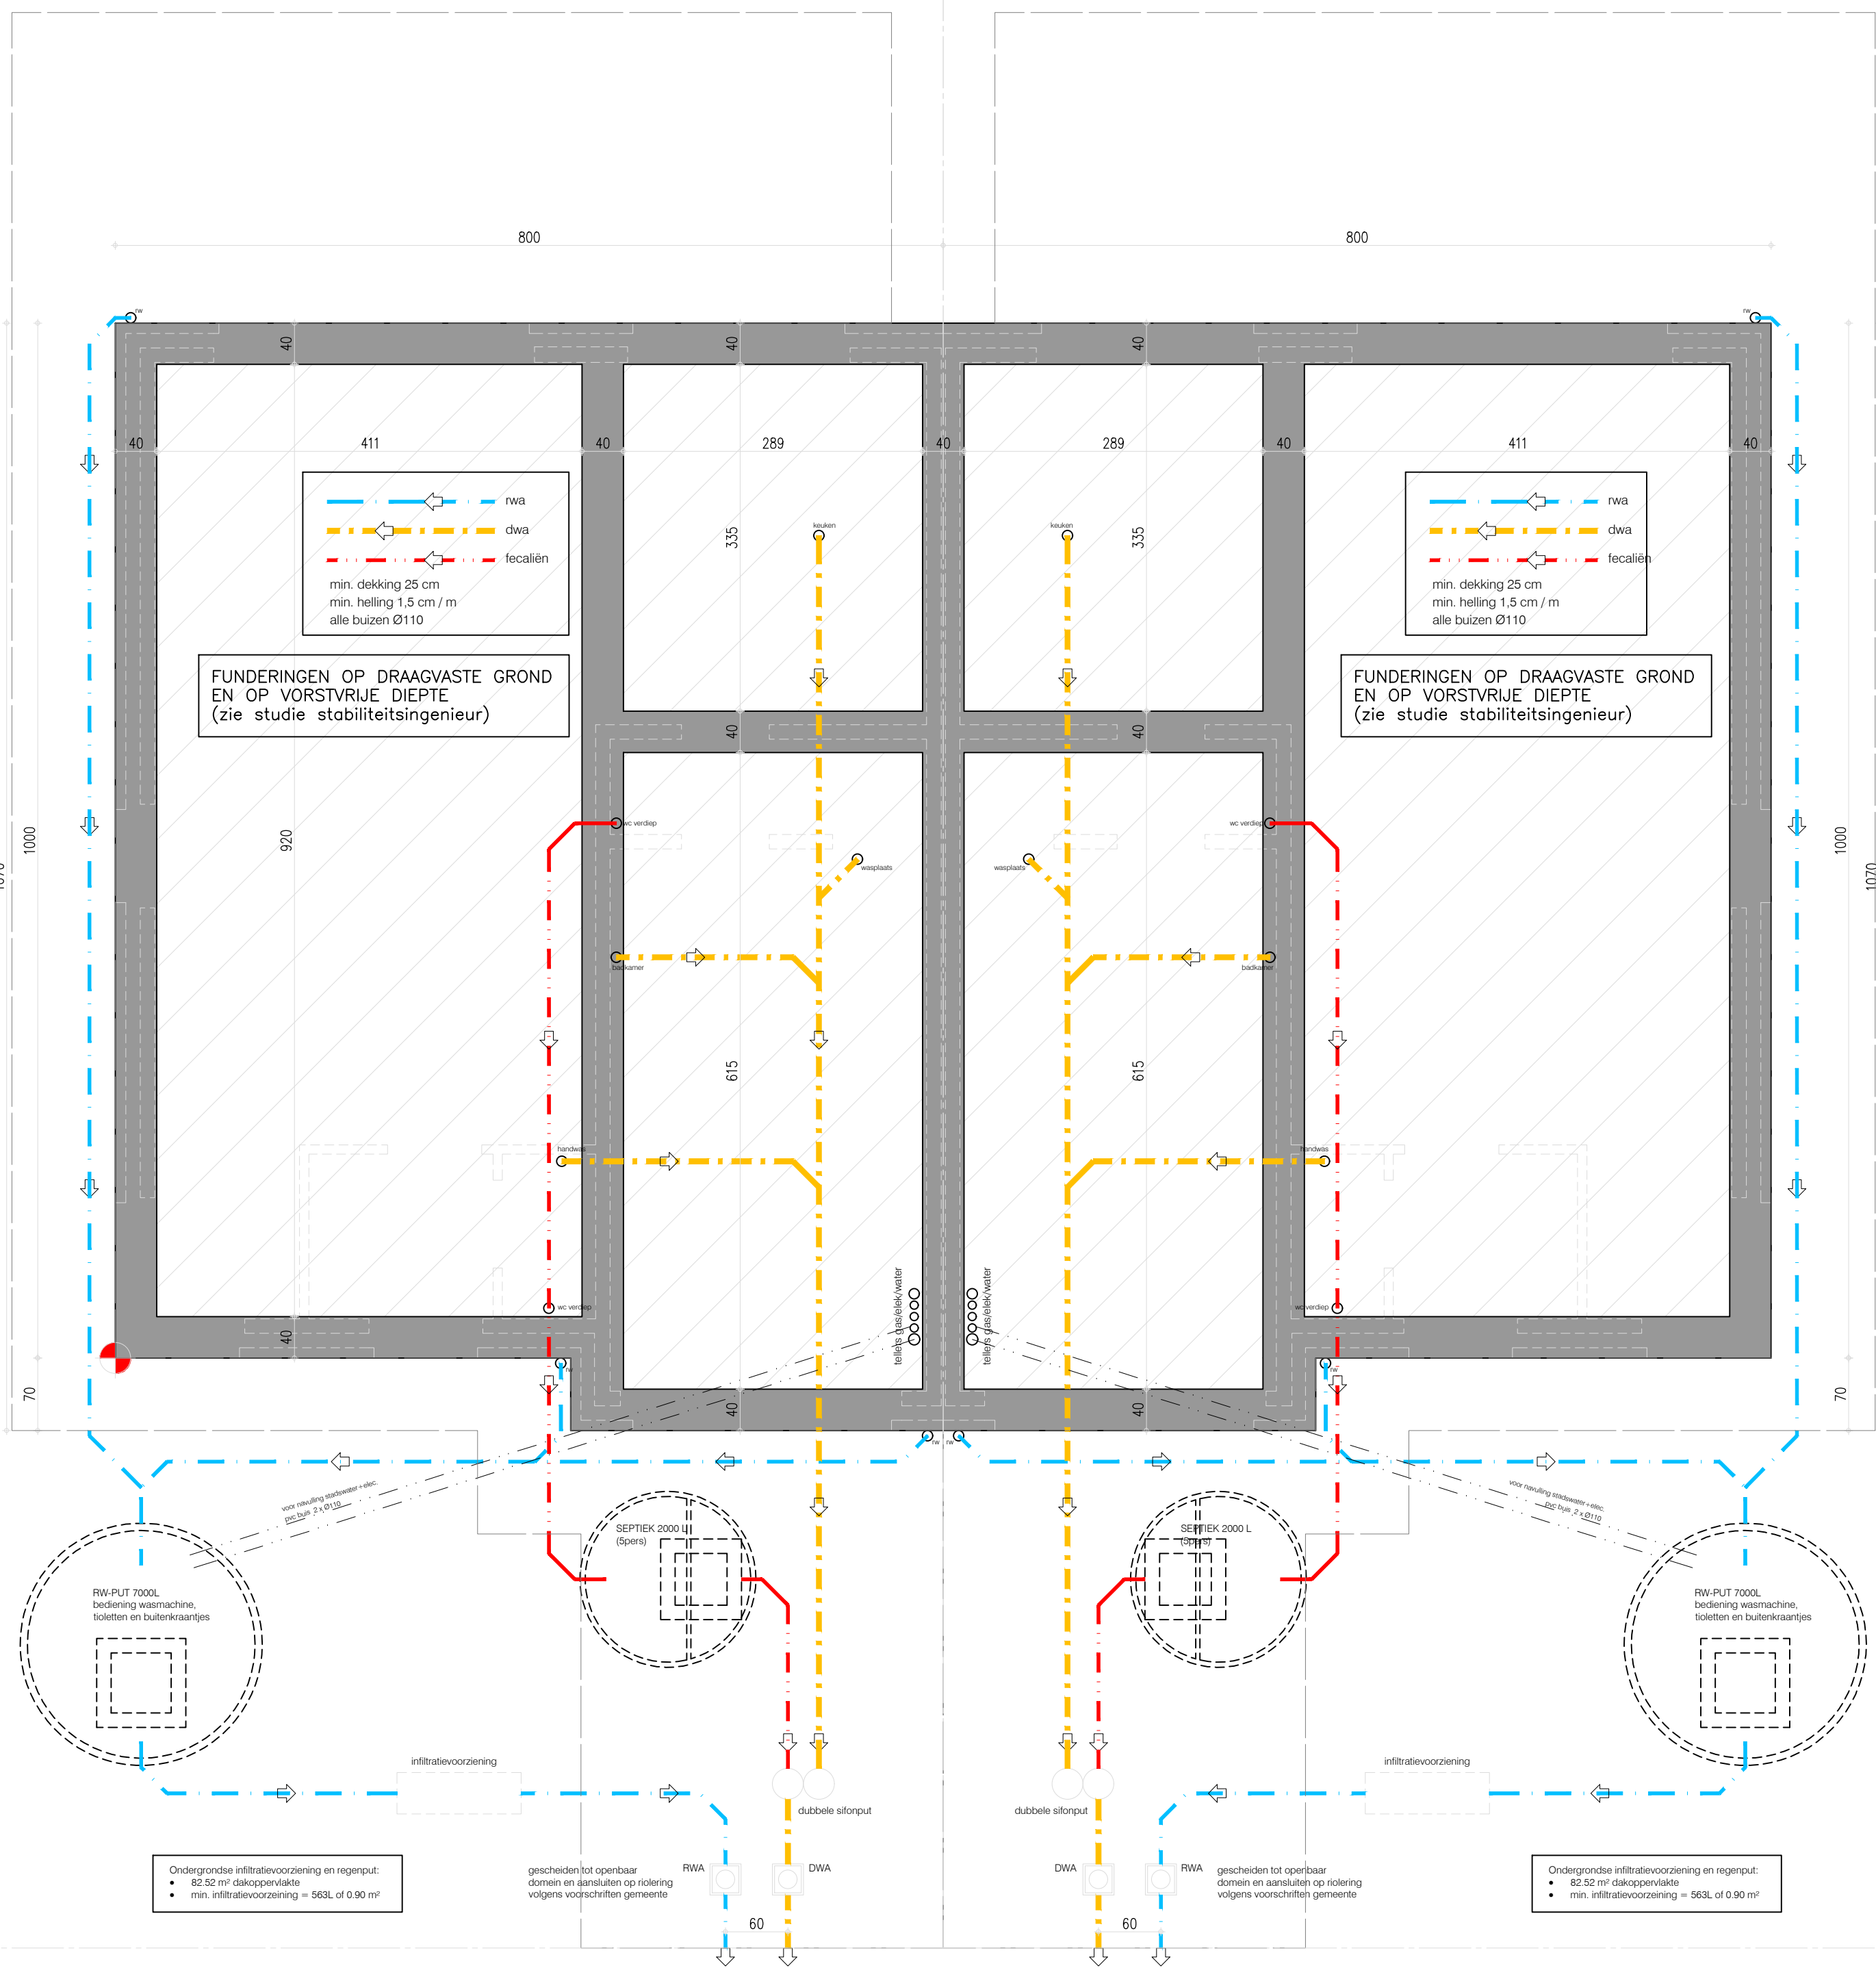


riolerings- en funderingsplan lot 30

riolerings- en funderingsplan lot 31

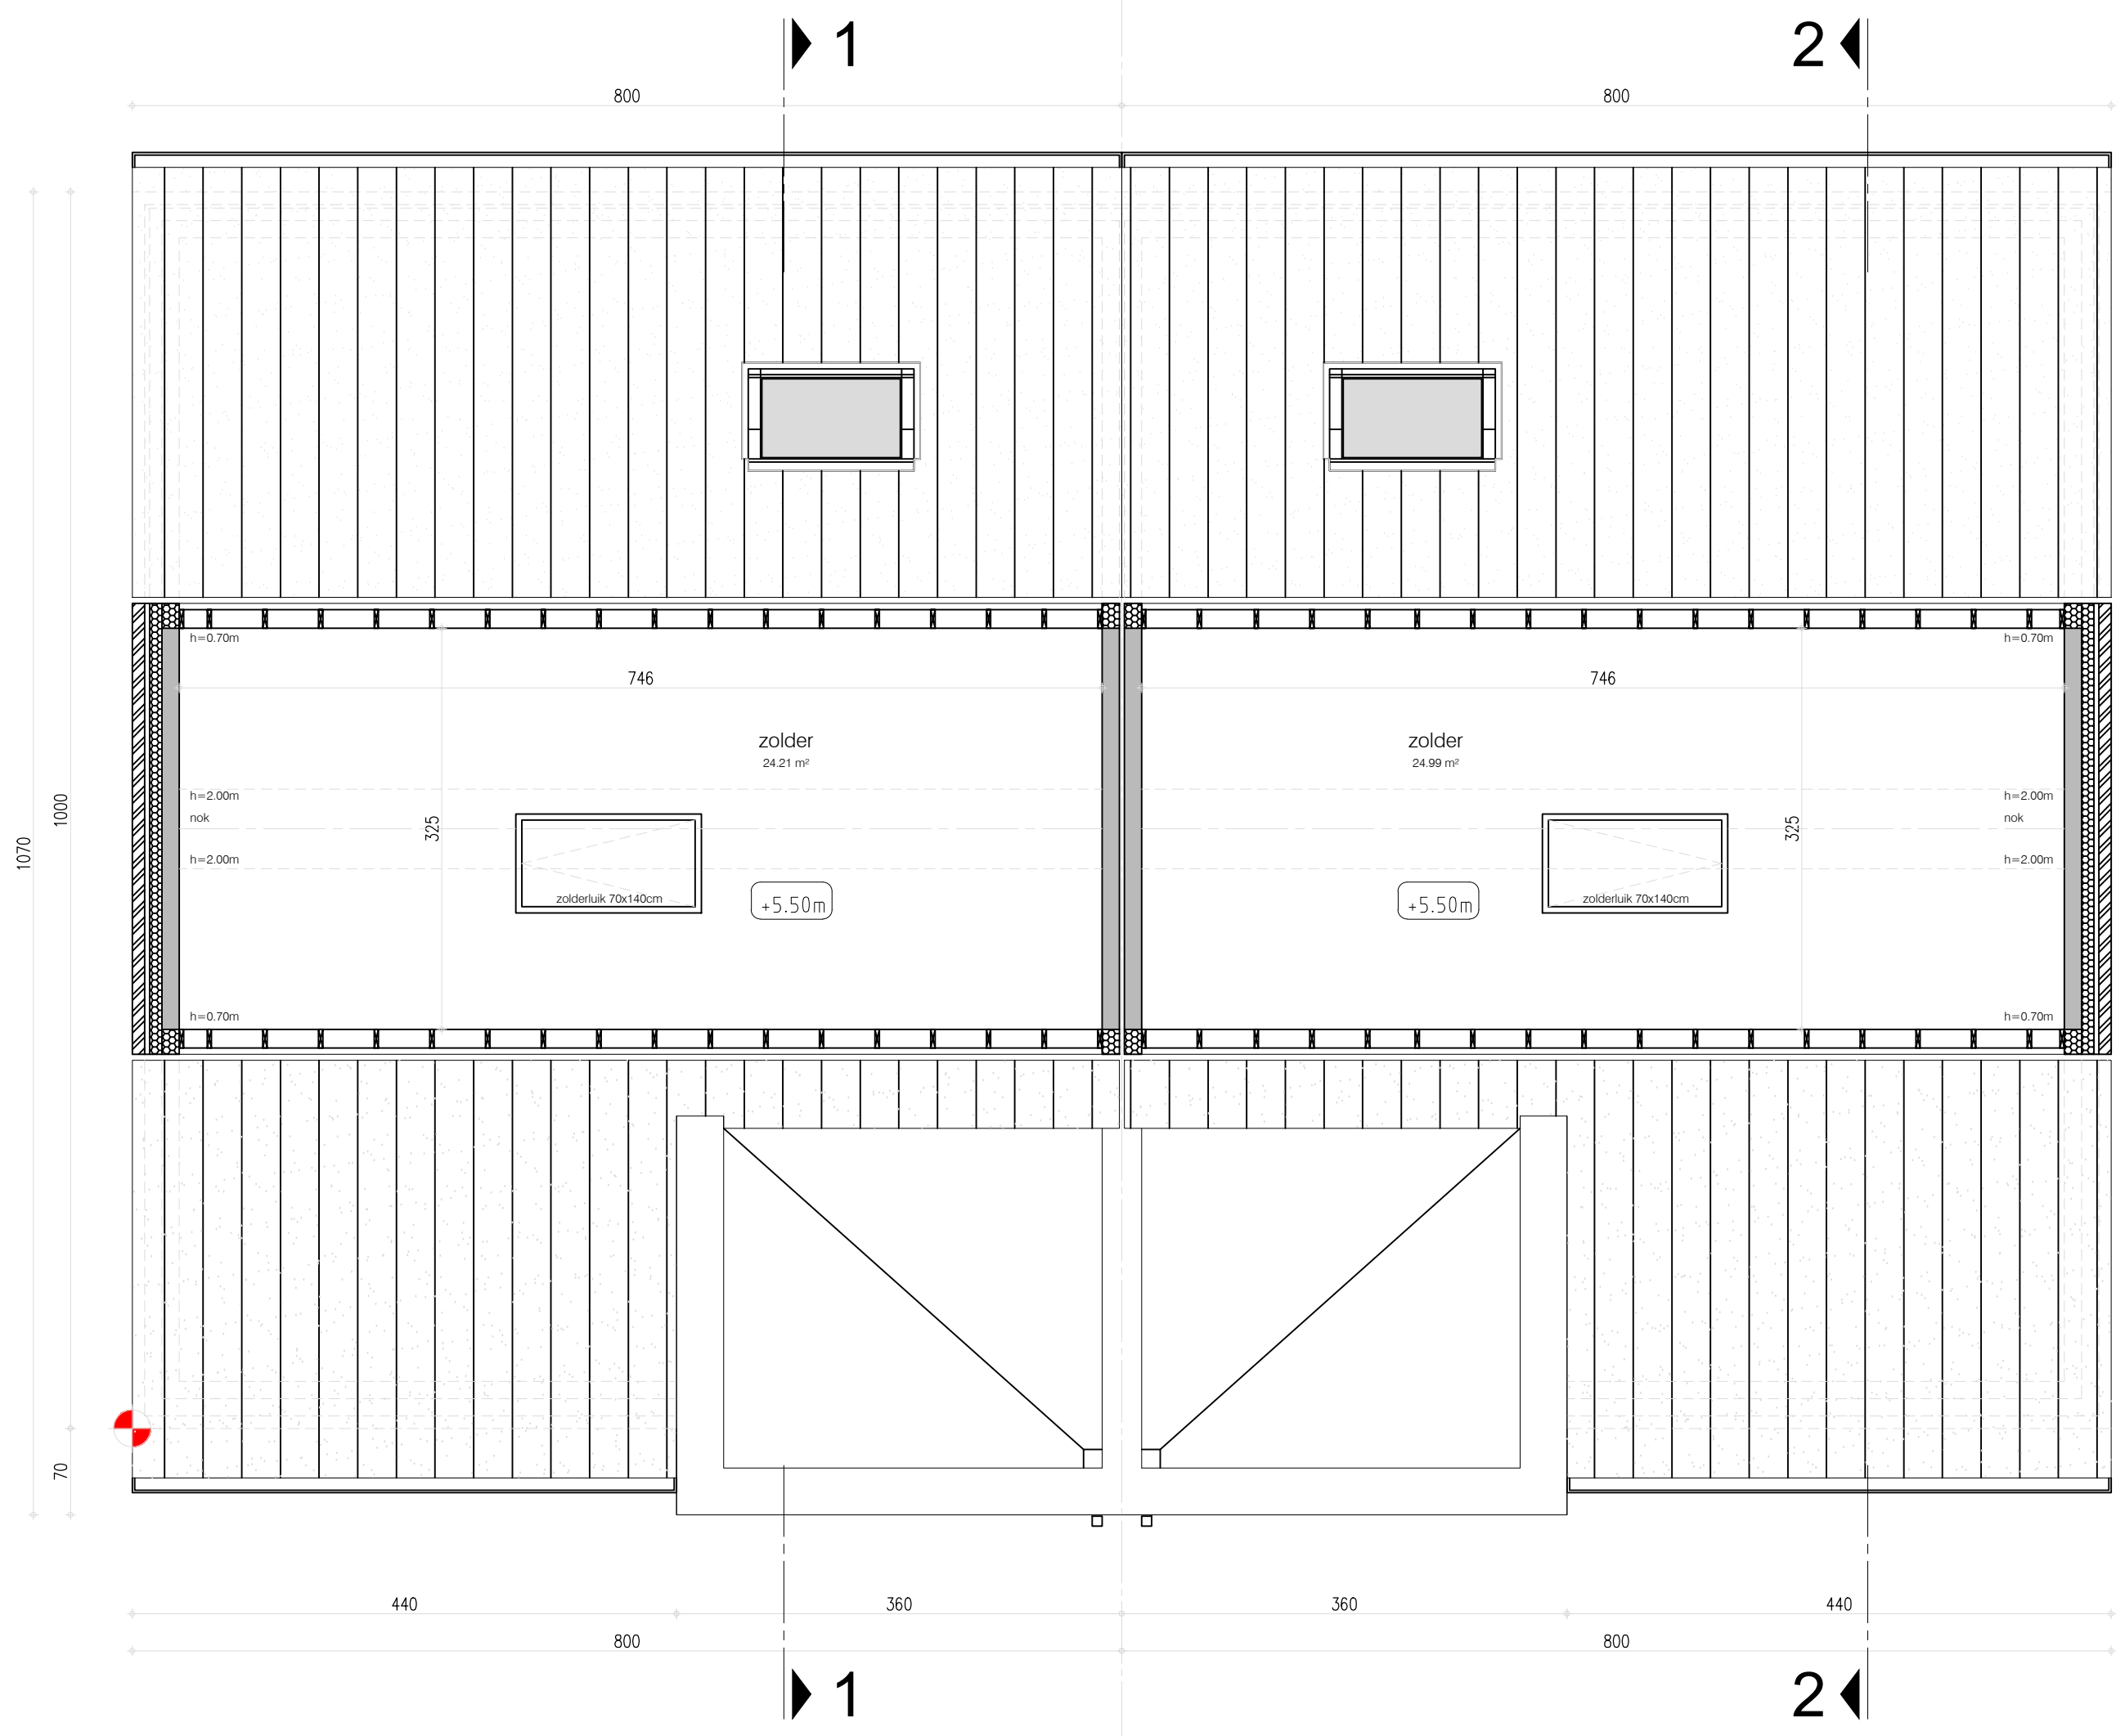

zolderplan lot 30

zolderplan lot 31

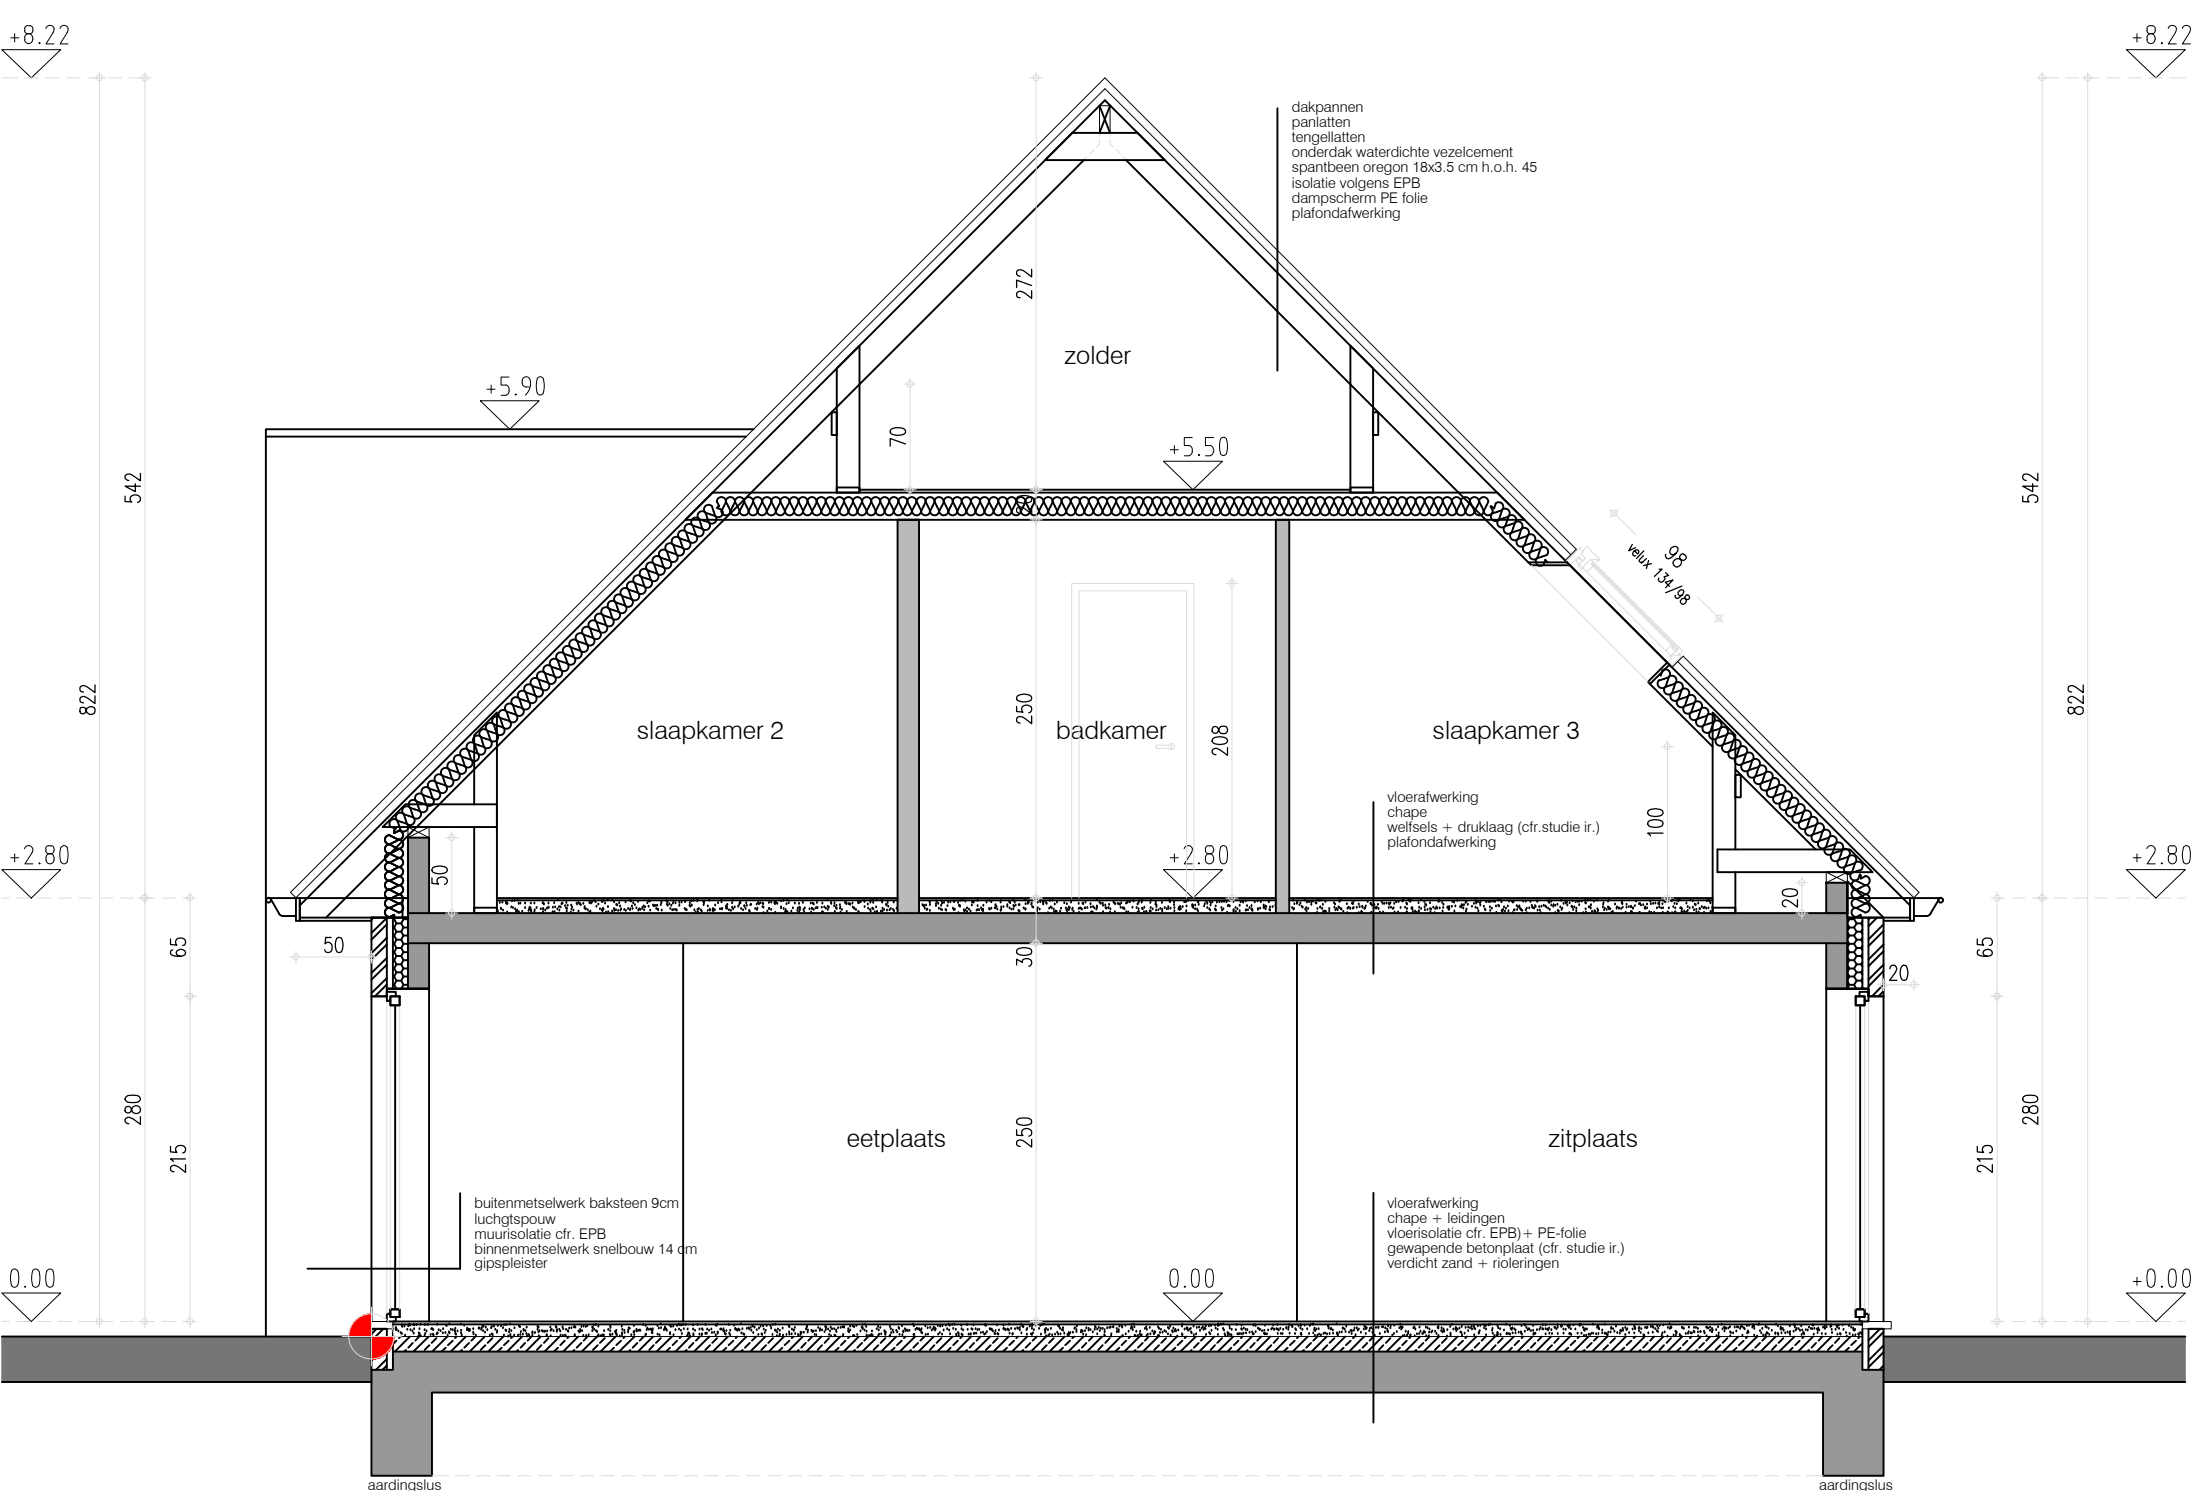

doorsnede 2-2 lot 30 & 31